

A2

DETAILS

Bedrooms	1
Bathrooms	1
Car Bays	1

AREAS

Total	105m²
Internal Living	67m ²
Outdoor Living	22m ²
Car	13m ²
Store	3m ²
Residents' Resort	2,500m ²

LOCATION







Residence	1407
Similar	1507, 1707

Variations from Strata Plan and Architectural Layout Plan may apply. Furniture is indicative. Shape and configuration of terraces, doors, windows, screens and ducts may differ from those illustrated. Areas of Residence given are based on architectural measurements. This varies from strata area as it is a different method of measuring the Residence. Plans not to scale.



WEST VILLAGE

KARRINYUP

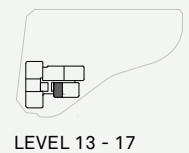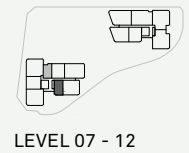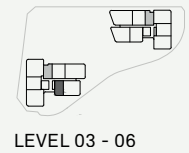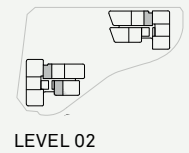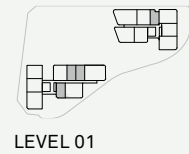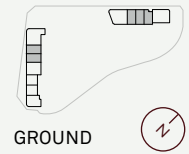

C1a

WEST VILLAGE

KARRINYUP

DETAILS

Bedrooms	2
Bathrooms	2
Car Bays	1-2

AREAS




Total	158m²
Internal Living	98m ²
Outdoor Living	30m ²
Car	26m ²
Store	4m ²
Residents' Resort	2,500m ²

LOCATION

Residence	205
Similar	305, 405, 505, 705*, 1105

* 1 Car Bay

Variations from Strata Plan and Architectural Layout Plan may apply. Furniture is indicative. Shape and configuration of terraces, doors, windows, screens and ducts may differ from those illustrated. Areas of Residence given are based on architectural measurements. This varies from strata area as it is a different method of measuring the Residence. Plans not to scale.

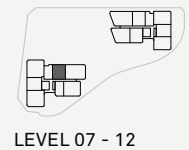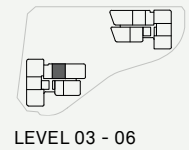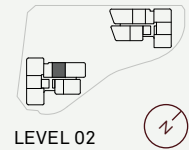

C1b

WEST VILLAGE

KARRINYUP

DETAILS

Bedrooms	2
Bathrooms	2
Car Bays	2

AREAS





Total	160m²
Internal Living	99m ²
Outdoor Living	31m ²
Car	26m ²
Store	4m ²
Residents' Resort	2,500m ²

LOCATION

Residence	209*
Similar	309*, 609, 809, 909, 1009,
	1109, 1209

* 1 Car Bay

Variations from Strata Plan and Architectural Layout Plan may apply. Furniture is indicative. Shape and configuration of terraces, doors, windows, screens and ducts may differ from those illustrated. Areas of Residence given are based on architectural measurements. This varies from strata area as it is a different method of measuring the Residence. Plans not to scale.

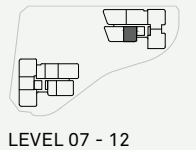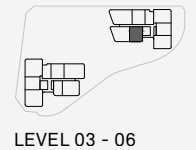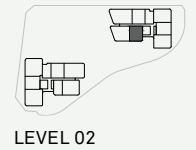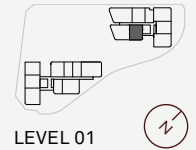

C1c

WEST VILLAGE

KARRINYUP

DETAILS

Bedrooms	2
Bathrooms	2
Car Bays	2


AREAS

Total	172m ²
Internal Living	100m ²
Outdoor Living	42m ²
Car	26m ²
Store	4m ²
Residents' Resort	2,500m ²

LOCATION

Residence	116
-----------	-----

Variations from Strata Plan and Architectural Layout Plan may apply. Furniture is indicative. Shape and configuration of terraces, doors, windows, screens and ducts may differ from those illustrated. Areas of Residence given are based on architectural measurements. This varies from strata area as it is a different method of measuring the Residence. Plans not to scale.

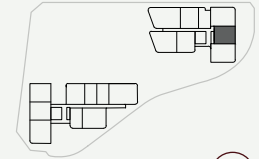

LEVEL 01



C1d

WEST VILLAGE

KARRINYUP

DETAILS

Bedrooms	2
Bathrooms	2
Car Bays	1


AREAS

Total	159m²
Internal Living	100m ²
Outdoor Living	42m ²
Car	13m ²
Store	4m ²
Residents' Resort	2,500m ²

LOCATION

Residence	103
-----------	-----

Variations from Strata Plan and Architectural Layout Plan may apply. Furniture is indicative. Shape and configuration of terraces, doors, windows, screens and ducts may differ from those illustrated. Areas of Residence given are based on architectural measurements. This varies from strata area as it is a different method of measuring the Residence. Plans not to scale.

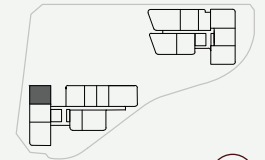

LEVEL 01





WEST VILLAGE

KARRINYUP

DETAILS

Bedrooms	2
Bathrooms	2
Car Bays	1


AREAS

Total	164m²
Internal Living	99m ²
Outdoor Living	48m ²
Car	13m ²
Store	4m ²
Residents' Resort	2,500m ²

LOCATION

Residence	212
-----------	-----

Variations from Strata Plan and Architectural Layout Plan may apply. Furniture is indicative. Shape and configuration of terraces, doors, windows, screens and ducts may differ from those illustrated. Areas of Residence given are based on architectural measurements. This varies from strata area as it is a different method of measuring the Residence. Plans not to scale.

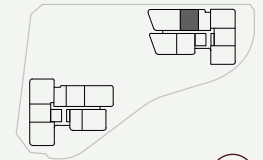

LEVEL 02





WEST VILLAGE

KARRINYUP

DETAILS

Bedrooms	2
Bathrooms	2
Car Bays	2


AREAS

Total	162m²
Internal Living	100m ²
Outdoor Living	32m ²
Car	26m ²
Store	4m ²
Residents' Resort	2,500m ²


LOCATION

Residence	215
Similar	315, 415

Variations from Strata Plan and Architectural Layout Plan may apply. Furniture is indicative. Shape and configuration of terraces, doors, windows, screens and ducts may differ from those illustrated. Areas of Residence given are based on architectural measurements. This varies from strata area as it is a different method of measuring the Residence. Plans not to scale.

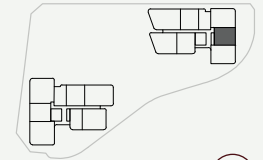

LEVEL 02

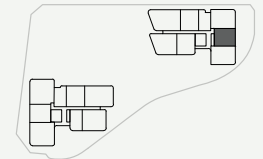


LEVEL 03 - 06





WEST VILLAGE

KARRINYUP

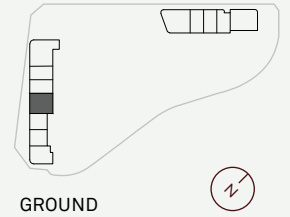

DETAILS

Bedrooms	2
Bathrooms	2
Car Bays	1

AREAS

Total	147m ²
Internal Living	99m ²
Outdoor Living	31m ²
Car	13m ²
Store	4m ²
Residents' Resort	2,500m ²

LOCATION

Residence	G04
-----------	-----

Variations from Strata Plan and Architectural Layout Plan may apply. Furniture is indicative. Shape and configuration of terraces, doors, windows, screens and ducts may differ from those illustrated. Areas of Residence given are based on architectural measurements. This varies from strata area as it is a different method of measuring the Residence. Plans not to scale.





WEST VILLAGE

KARRINYUP

DETAILS

Bedrooms	2
Bathrooms	2
Car Bays	1


AREAS

Total	158m ²
Internal Living	99m ²
Outdoor Living	42m ²
Car	13m ²
Store	4m ²
Residents' Resort	2,500m ²

LOCATION

Residence	113
-----------	-----

Variations from Strata Plan and Architectural Layout Plan may apply. Furniture is indicative. Shape and configuration of terraces, doors, windows, screens and ducts may differ from those illustrated. Areas of Residence given are based on architectural measurements. This varies from strata area as it is a different method of measuring the Residence. Plans not to scale.

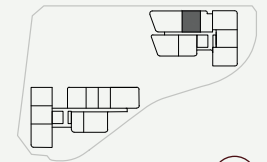

LEVEL 01



C3

WEST VILLAGE

KARRINYUP

DETAILS

Bedrooms	2
Bathrooms	2
Car Bays	1-2

AREAS






Total	164m²
Internal Living	109m ²
Outdoor Living	25m ²
Car	26m ²
Store	4m ²
Residents' Resort	2,500m ²

LOCATION

Residence	102*
Similar	202, 502, 1402, 1502, 1602, 1702

* 1 Car Bay

Variations from Strata Plan and Architectural Layout Plan may apply. Furniture is indicative. Shape and configuration of terraces, doors, windows, screens and ducts may differ from those illustrated. Areas of Residence given are based on architectural measurements. This varies from strata area as it is a different method of measuring the Residence. Plans not to scale.

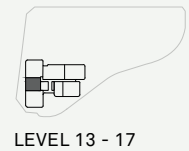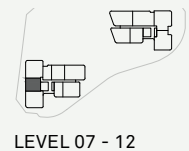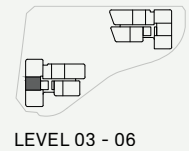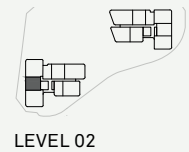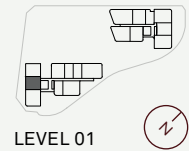

C4

WEST VILLAGE

KARRINYUP

DETAILS

Bedrooms	2
Bathrooms	2
Car Bays	1-2

AREAS





Total	187m²
Internal Living	114m ²
Outdoor Living	43m ²
Car	26m ²
Store	4m ²
Residents' Resort	2,500m ²

LOCATION

Residence	210
Similar	1210

* 1 Car Bay

Variations from Strata Plan and Architectural Layout Plan may apply. Furniture is indicative. Shape and configuration of terraces, doors, windows, screens and ducts may differ from those illustrated. Areas of Residence given are based on architectural measurements. This varies from strata area as it is a different method of measuring the Residence. Plans not to scale.

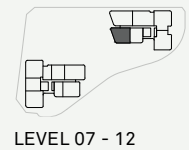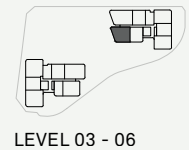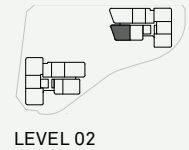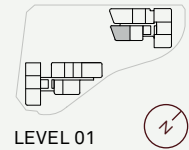

- ★ Fixed Full Height Glazing Panel
- + Fixed Full Height Architectural Perforated Screen
- ▲ Fixed Full Height Architectural Batten Screens



C4a

WEST VILLAGE

KARRINYUP

DETAILS

Bedrooms	2
Bathrooms	2
Car Bays	1


AREAS

Total	167m²
Internal Living	114m ²
Outdoor Living	36m ²
Car	13m ²
Store	4m ²
Residents' Resort	2,500m ²

LOCATION

Residence	111
-----------	-----

Variations from Strata Plan and Architectural Layout Plan may apply. Furniture is indicative. Shape and configuration of terraces, doors, windows, screens and ducts may differ from those illustrated. Areas of Residence given are based on architectural measurements. This varies from strata area as it is a different method of measuring the Residence. Plans not to scale.

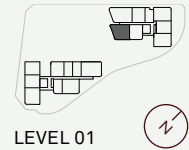

- ★ Fixed Full Height Glazing Panel
- + Fixed Full Height Architectural Perforated Screen
- ▲ Fixed Full Height Architectural Batten Screens

C5

WEST VILLAGE

KARRINYUP

DETAILS

Bedrooms	2
Bathrooms	2
Car Bays	1-2







AREAS

Total	192m²
Internal Living	115m ²
Outdoor Living	47m ²
Car	26m ²
Store	4m ²
Residents' Resort	2,500m ²

LOCATION

Residence	407
Similar	507, 607, 707, 907, 1007, 1107, 1207, 1306, 1406, 1506, 1606, 1706

Variations from Strata Plan and Architectural Layout Plan may apply. Furniture is indicative. Shape and configuration of terraces, doors, windows, screens and ducts may differ from those illustrated. Areas of Residence given are based on architectural measurements. This varies from strata area as it is a different method of measuring the Residence. Plans not to scale.

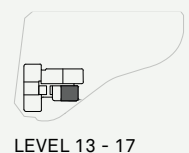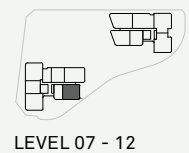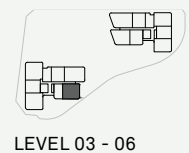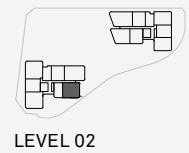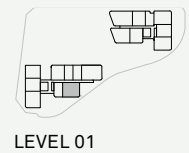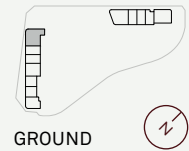

C6a

WEST VILLAGE

KARRINYUP

DETAILS


Bedrooms	2
Bathrooms	2
Car Bays	1

AREAS

Total	227m ²
Internal Living	119m ²
Outdoor Living	91m ²
Car	13m ²
Store	4m ²
Residents' Resort	2,500m ²

LOCATION

Residence	G12
-----------	-----

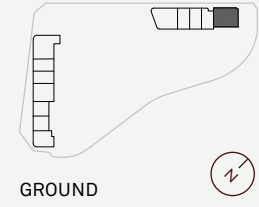

Variations from Strata Plan and Architectural Layout Plan may apply. Furniture is indicative. Shape and configuration of terraces, doors, windows, screens and ducts may differ from those illustrated. Areas of Residence given are based on architectural measurements. This varies from strata area as it is a different method of measuring the Residence. Plans not to scale.



D1

WEST VILLAGE

KARRINYUP

DETAILS


Bedrooms	3
Bathrooms	2
Car Bays	2

AREAS


Total	234m²
Internal Living	143m ²
Outdoor Living	61m ²
Car	26m ²
Store	4m ²
Residents' Resort	2,500m ²

LOCATION


Residence	311
Similar	411, 911

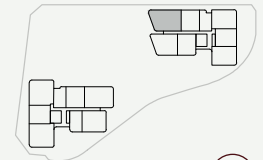


LEVEL 01

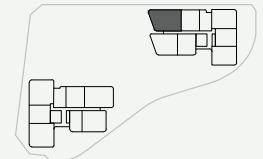

LEVEL 02

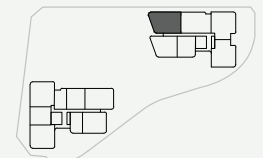

LEVEL 03 - 06

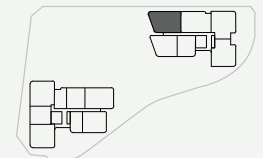

LEVEL 03 - 06

Variations from Strata Plan and Architectural Layout Plan may apply. Furniture is indicative. Shape and configuration of terraces, doors, windows, screens and ducts may differ from those illustrated. Areas of Residence given are based on architectural measurements. This varies from strata area as it is a different method of measuring the Residence. Plans not to scale.



- ★ Fixed Full Height Glazing Panel
- + Fixed Full Height Architectural Perforated Screen
- ▲ Fixed Full Height Architectural Batten Screens

D1

ALTERNATE

WEST VILLAGE

KARRINYUP

DETAILS


Bedrooms	3
Bathrooms	2
Car Bays	2

AREAS


Total	236m²
Internal Living	144m ²
Outdoor Living	62m ²
Car	26m ²
Store	4m ²
Residents' Resort	2,500m ²

LOCATION


Residence	311
Similar	411, 911

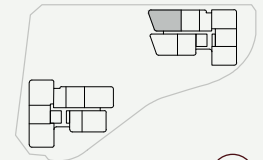


LEVEL 01

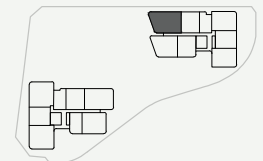

LEVEL 02

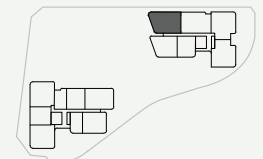

LEVEL 03 - 06

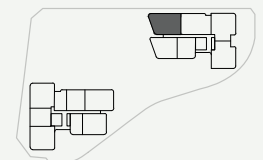

LEVEL 03 - 06

Variations from Strata Plan and Architectural Layout Plan may apply. Furniture is indicative. Shape and configuration of terraces, doors, windows, screens and ducts may differ from those illustrated. Areas of Residence given are based on architectural measurements. This varies from strata area as it is a different method of measuring the Residence. Plans not to scale.



- ★ Fixed Full Height Glazing Panel
- + Fixed Full Height Architectural Perforated Screen
- ▲ Fixed Full Height Architectural Batten Screens

D1b

WEST VILLAGE

KARRINYUP

DETAILS

Bedrooms	3
Bathrooms	2
Car Bays	2


AREAS

Total	250m ²
Internal Living	143m ²
Outdoor Living	77m ²
Car	26m ²
Store	4m ²
Residents' Resort	2,500m ²

LOCATION

Residence	211
-----------	-----

Variations from Strata Plan and Architectural Layout Plan may apply. Furniture is indicative. Shape and configuration of terraces, doors, windows, screens and ducts may differ from those illustrated. Areas of Residence given are based on architectural measurements. This varies from strata area as it is a different method of measuring the Residence. Plans not to scale.

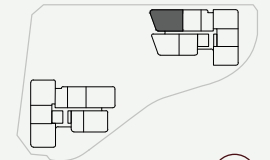

LEVEL 02



- ★ Fixed Full Height Glazing Panel
- + Fixed Full Height Architectural Perforated Screen
- ▲ Fixed Full Height Architectural Batten Screens

D1b

ALTERNATE

WEST VILLAGE

KARRINYUP

DETAILS

Bedrooms	3
Bathrooms	2
Car Bays	2


AREAS

Total	250m²
Internal Living	144m ²
Outdoor Living	76m ²
Car	26m ²
Store	4m ²
Residents' Resort	2,500m ²

LOCATION

Residence	211
-----------	-----

Variations from Strata Plan and Architectural Layout Plan may apply. Furniture is indicative. Shape and configuration of terraces, doors, windows, screens and ducts may differ from those illustrated. Areas of Residence given are based on architectural measurements. This varies from strata area as it is a different method of measuring the Residence. Plans not to scale.

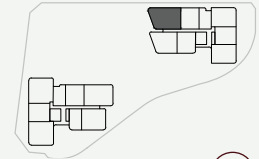

LEVEL 02



- ★ Fixed Full Height Glazing Panel
- + Fixed Full Height Architectural Perforated Screen
- ▲ Fixed Full Height Architectural Batten Screens

D2

WEST VILLAGE

KARRINYUP

DETAILS







Bedrooms	3
Bathrooms	2
Car Bays	2

AREAS

Total	222m²
Internal Living	146m ²
Outdoor Living	46m ²
Car	26m ²
Store	4m ²
Residents' Resort	2,500m ²

LOCATION

Residence	206
Similar	306, 406, 506, 806, 1006, 1106, 1206, 1305, 1405, 1505, 1605, 1705, 1804, 1904, 2004, 2104, 2204

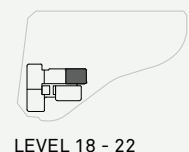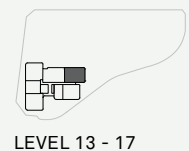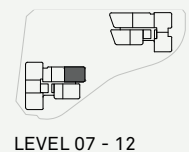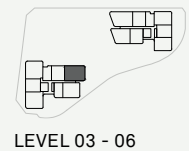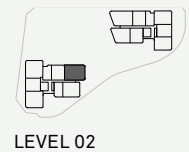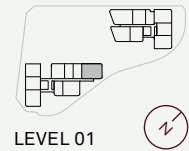

Variations from Strata Plan and Architectural Layout Plan may apply. Furniture is indicative. Shape and configuration of terraces, doors, windows, screens and ducts may differ from those illustrated. Areas of Residence given are based on architectural measurements. This varies from strata area as it is a different method of measuring the Residence. Plans not to scale.

D2

ALTERNATE

WEST VILLAGE

KARRINYUP

DETAILS







Bedrooms	3
Bathrooms	2
Car Bays	2

AREAS

Total	227m ²
Internal Living	147m ²
Outdoor Living	50m ²
Car	26m ²
Store	4m ²
Residents' Resort	2,500m ²

LOCATION

Residence	206
Similar	306, 406, 506, 806, 1006, 1106, 1206, 1305, 1405, 1505, 1605, 1705, 1804, 1904, 2004, 2104, 2204

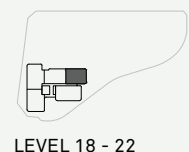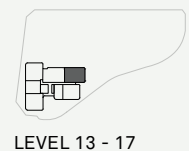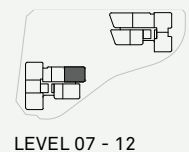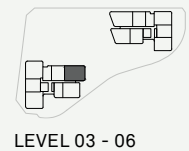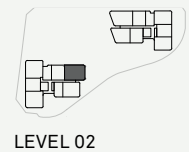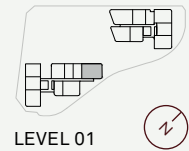

Variations from Strata Plan and Architectural Layout Plan may apply. Furniture is indicative. Shape and configuration of terraces, doors, windows, screens and ducts may differ from those illustrated. Areas of Residence given are based on architectural measurements. This varies from strata area as it is a different method of measuring the Residence. Plans not to scale.

D3

WEST VILLAGE

KARRINYUP

DETAILS

Bedrooms	3
Bathrooms	2
Car Bays	2






AREAS

Total	220m ²
Internal Living	147m ²
Outdoor Living	43m ²
Car	26m ²
Store	4m ²
Residents' Resort	2,500m ²

LOCATION

Residence	301
Similar	401, 501, 601, 701 801, 1101, 1201, 1301, 1401, 1501, 1601, 1701

Variations from Strata Plan and Architectural Layout Plan may apply. Furniture is indicative. Shape and configuration of terraces, doors, windows, screens and ducts may differ from those illustrated. Areas of Residence given are based on architectural measurements. This varies from strata area as it is a different method of measuring the Residence. Plans not to scale.

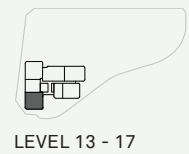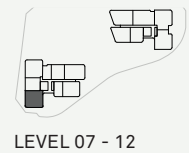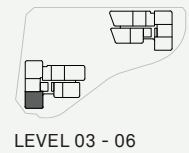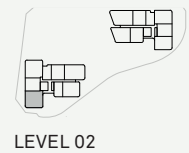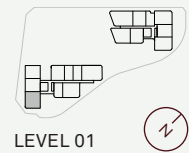

- * Fixed Full Height Glazing Panel
- + Fixed Full Height Architectural Perforated Screen
- ▲ Full Height Frosted Glazing to Bathroom Window



D3a

WEST VILLAGE

KARRINYUP

DETAILS

Bedrooms	3
Bathrooms	2
Car Bays	2



AREAS

Total	256m ²
Internal Living	147m ²
Outdoor Living	79m ²
Car	26m ²
Store	4m ²
Residents' Resort	2,500m ²

LOCATION

Residence	201
-----------	-----

Variations from Strata Plan and Architectural Layout Plan may apply. Furniture is indicative. Shape and configuration of terraces, doors, windows, screens and ducts may differ from those illustrated. Areas of Residence given are based on architectural measurements. This varies from strata area as it is a different method of measuring the Residence. Plans not to scale.

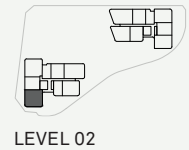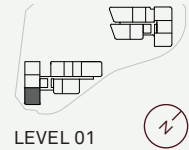

▲ Full Height Frosted Glazing to Bathroom Window

D4

WEST VILLAGE

KARRINYUP

DETAILS

Bedrooms	3
Bathrooms	2
Car Bays	2





AREAS

Total	233m²
Internal Living	156m ²
Outdoor Living	47m ²
Car	26m ²
Store	4m ²
Residents' Resort	2,500m ²

LOCATION

Residence	203
Similar	303, 403, 503, 1103, 1203, 1303, 1403, 1603, 1703

Variations from Strata Plan and Architectural Layout Plan may apply. Furniture is indicative. Shape and configuration of terraces, doors, windows, screens and ducts may differ from those illustrated. Areas of Residence given are based on architectural measurements. This varies from strata area as it is a different method of measuring the Residence. Plans not to scale.

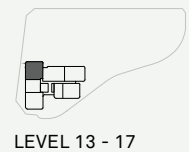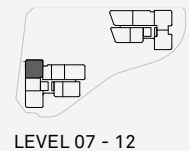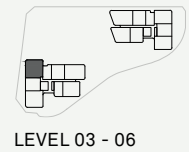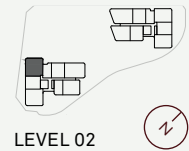


- ★ Fixed Full Height Glazing Panel
- + Fixed Full Height Architectural Perforated Screen
- ▲ Fixed Full Height Architectural Batten Screens

D5

WEST VILLAGE

KARRINYUP

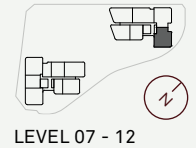

DETAILS

Bedrooms	3
Bathrooms	2.5
Car Bays	2

AREAS

Total	240m²
Internal Living	163m ²
Outdoor Living	47m ²
Car	26m ²
Store	4m ²
Residents' Resort	2,500m ²

LOCATION

Residence	814
Similar	914, 1014, 1114, 1214



Variations from Strata Plan and Architectural Layout Plan may apply. Furniture is indicative. Shape and configuration of terraces, doors, windows, screens and ducts may differ from those illustrated. Areas of Residence given are based on architectural measurements. This varies from strata area as it is a different method of measuring the Residence. Plans not to scale.



* Full Height Frosted Glazing to Bathroom Window

D6

WEST VILLAGE

KARRINYUP

DETAILS

Bedrooms	3
Bathrooms	2.5
Car Bays	2


AREAS

Total	239m²
Internal Living	162m ²
Outdoor Living	47m ²
Car	26m ²
Store	4m ²
Residents' Resort	2,500m ²

LOCATION

Residence	1013
Similar	1213

Variations from Strata Plan and Architectural Layout Plan may apply. Furniture is indicative. Shape and configuration of terraces, doors, windows, screens and ducts may differ from those illustrated. Areas of Residence given are based on architectural measurements. This varies from strata area as it is a different method of measuring the Residence. Plans not to scale.

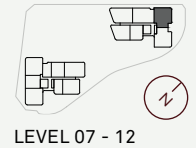

* Full Height Architectural Facade Corner Feature Element on certain levels. Refer to Contract Plans

D7

WEST VILLAGE

KARRINYUP

DETAILS

Bedrooms	3
Bathrooms	2
Car Bays	2



AREAS

Total	279m ²
Internal Living	179m ²
Outdoor Living	70m ²
Car	26m ²
Store	4m ²
Residents' Resort	2,500m ²

LOCATION

Residence	2005
Similar	2105, 2205

Variations from Strata Plan and Architectural Layout Plan may apply. Furniture is indicative. Shape and configuration of terraces, doors, windows, screens and ducts may differ from those illustrated. Areas of Residence given are based on architectural measurements. This varies from strata area as it is a different method of measuring the Residence. Plans not to scale.

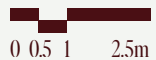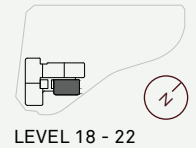

D8

WEST VILLAGE

KARRINYUP

DETAILS


Bedrooms	3
Bathrooms	2.5
Car Bays	2

AREAS


Total	239m²
Internal Living	180m ²
Outdoor Living	29m ²
Car	26m ²
Store	4m ²
Residents' Resort	2,500m ²

LOCATION


Residence	712
Similar	1012, 1212

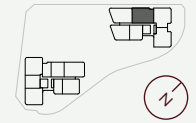

LEVEL 07 - 12

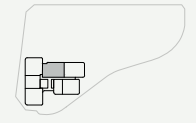

LEVEL 13 - 17

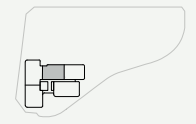

LEVEL 18 - 22

Variations from Strata Plan and Architectural Layout Plan may apply. Furniture is indicative. Shape and configuration of terraces, doors, windows, screens and ducts may differ from those illustrated. Areas of Residence given are based on architectural measurements. This varies from strata area as it is a different method of measuring the Residence. Plans not to scale.



D&a

WEST VILLAGE

KARRINYUP

DETAILS

Bedrooms	3
Bathrooms	2.5
Car Bays	2

AREAS



Total	234m ²
Internal Living	180m ²
Outdoor Living	33m ²
Car	26m ²
Store	4m ²
Residents' Resort	2,500m ²

LOCATION

Residence	1404
Similar	1504, 1604, 1704, 1803, 1903, 2003, 2103, 2203


Variations from Strata Plan and Architectural Layout Plan may apply. Furniture is indicative. Shape and configuration of terraces, doors, windows, screens and ducts may differ from those illustrated. Areas of Residence given are based on architectural measurements. This varies from strata area as it is a different method of measuring the Residence. Plans not to scale.

0 0.5 1 2.5m

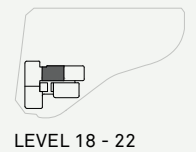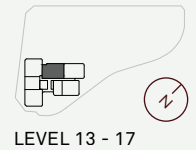

WEST VILLAGE

KARRINYUP

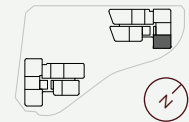

LEVEL 02 - 06



★ Full Height Architectural Facade Corner Feature Element on certain levels. Refer to Contract Plans

▲ Frosted Glazing to Bathroom Window

D9

DETAILS

Bedrooms	3
Bathrooms	2
Car Bays	2

AREAS

Total	186m²
Internal Living	121m ²
Outdoor Living	35m ²
Car	26m ²
Store	4m ²
Residents' Resort	2,500m ²

LOCATION

Residence	216
Similar	316, 416, 516

Variations from Strata Plan and Architectural Layout Plan may apply. Furniture is indicative. Shape and configuration of terraces, doors, windows, screens and ducts may differ from those illustrated. Areas of Residence given are based on architectural measurements. This varies from strata area as it is a different method of measuring the Residence. Plans not to scale.



P1

DETAILS

Bedrooms	3-4
Bathrooms	2
Car Bays	2-3

AREAS

Total	279m²
Internal Living	203m ²
Outdoor Living	46m ²
Car	26m ²
Store	4m ²
Residents' Resort	2,500m ²

LOCATION

Residence	1801
Similar	1901, 2001, 2101


* 3 Car Bays

Variations from Strata Plan and Architectural Layout Plan may apply. Furniture is indicative. Shape and configuration of terraces, doors, windows, screens and ducts may differ from those illustrated. Areas of Residence given are based on architectural measurements. This varies from strata area as it is a different method of measuring the Residence. Plans not to scale.



WEST VILLAGE

KARRINYUP

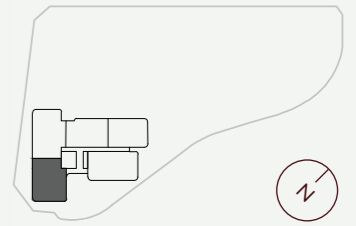

LEVELS 18 - 22

- * Fixed Full Height Glazing Panel
- + Fixed Full Height Architectural Perforated Screen

P2

DETAILS

Bedrooms	3-4
Bathrooms	2.5
Car Bays	2-3

AREAS


Total	317m²
Internal Living	229m ²
Outdoor Living	58m ²
Car	26m ²
Store	4m ²
Residents' Resort	2,500m ²

LOCATION

Residence	2102
Similar	2202*


* 3 Car Bays

Variations from Strata Plan and Architectural Layout Plan may apply. Furniture is indicative. Shape and configuration of terraces, doors, windows, screens and ducts may differ from those illustrated. Areas of Residence given are based on architectural measurements. This varies from strata area as it is a different method of measuring the Residence. Plans not to scale.

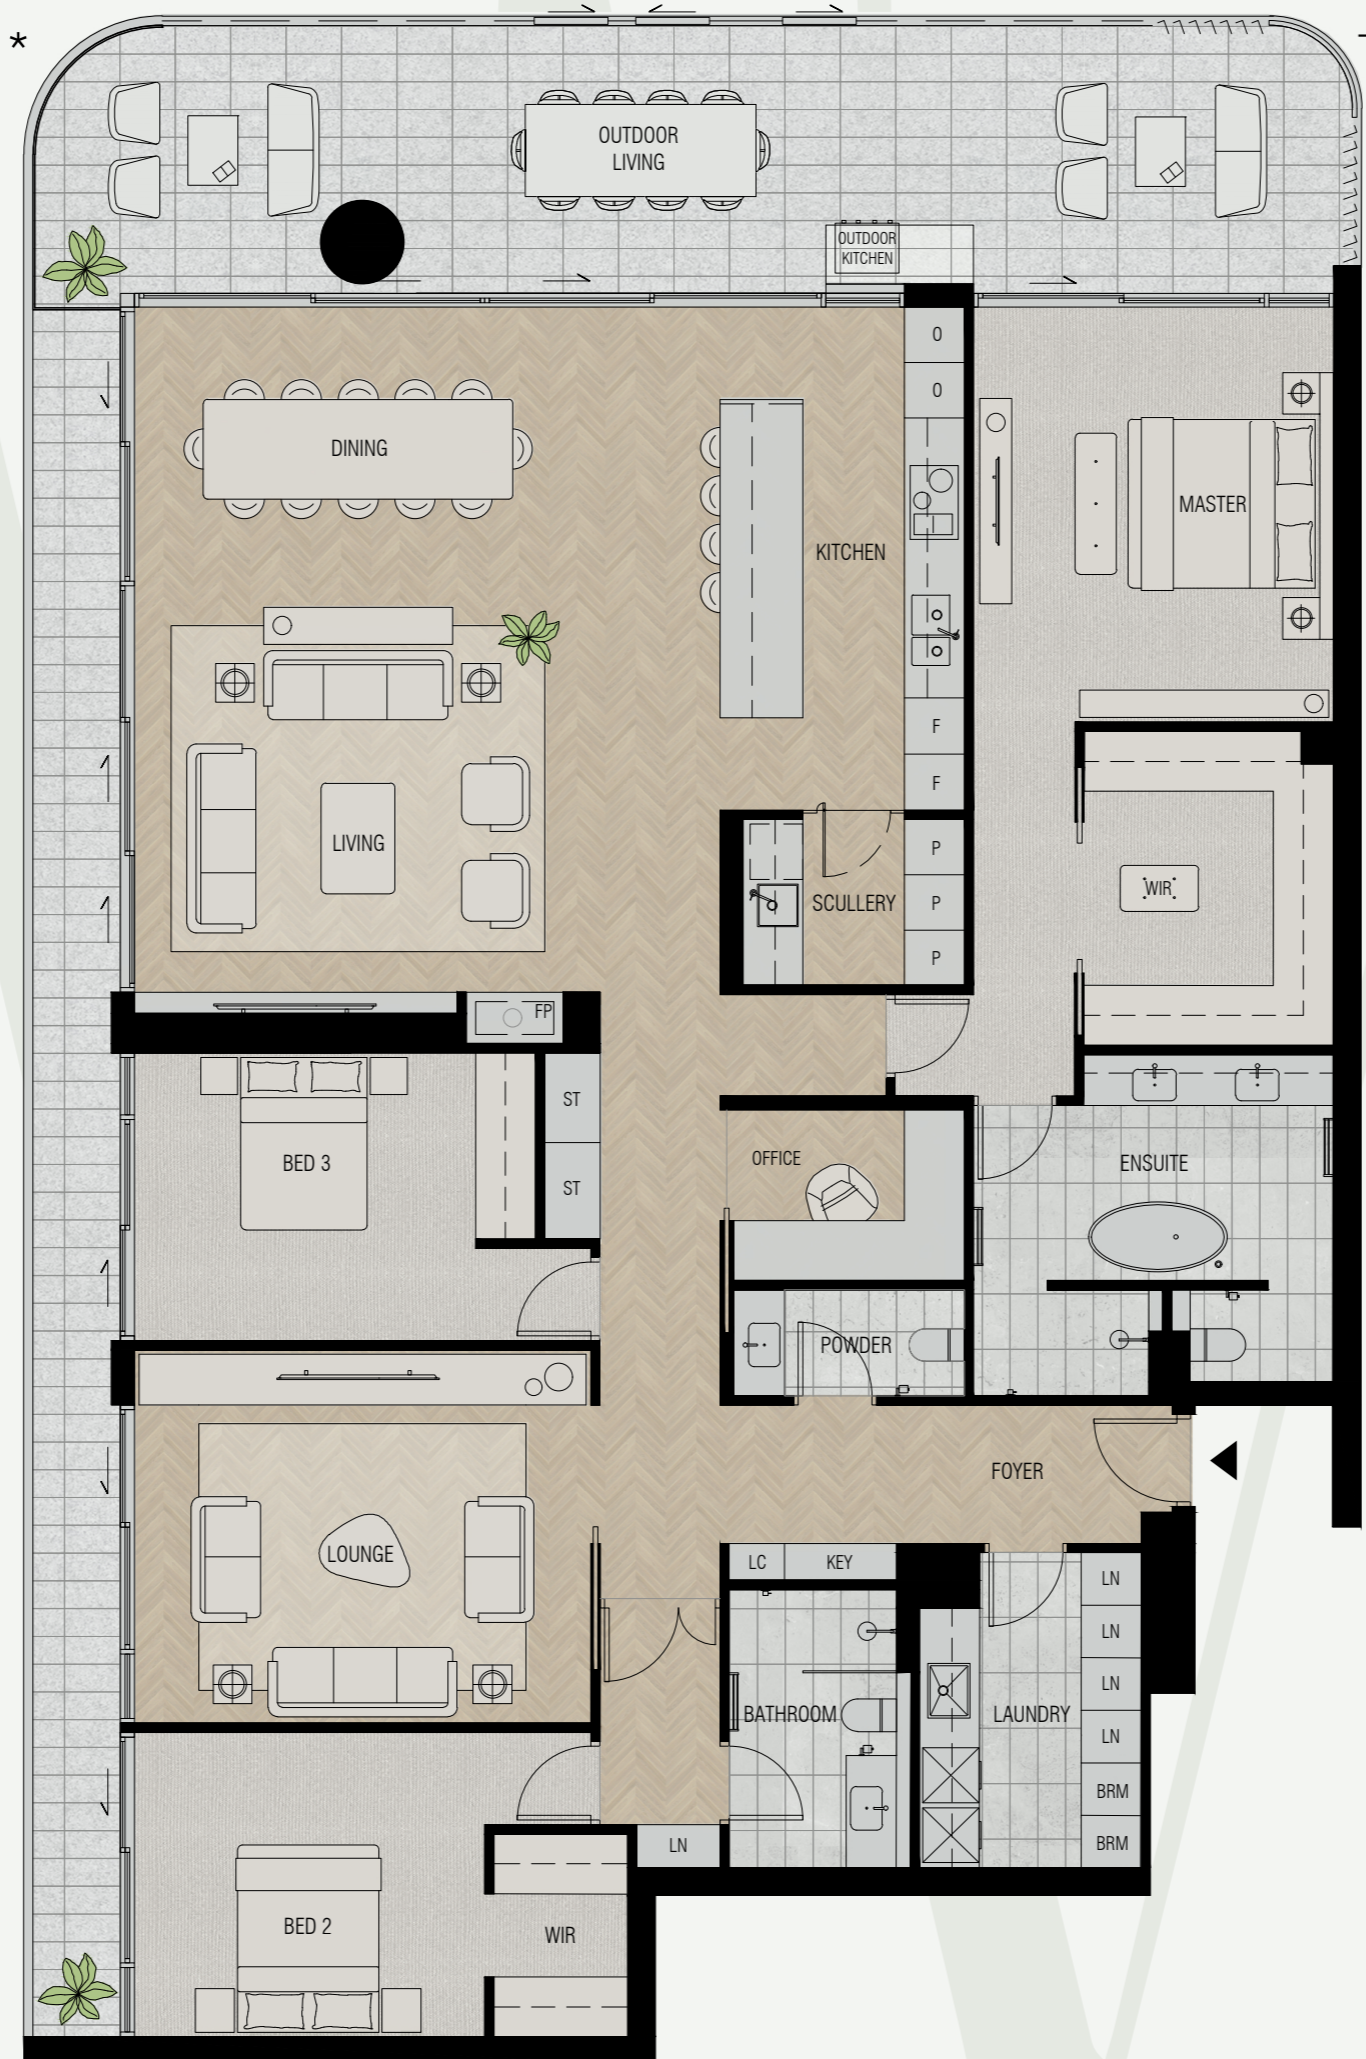

WEST VILLAGE

KARRINYUP

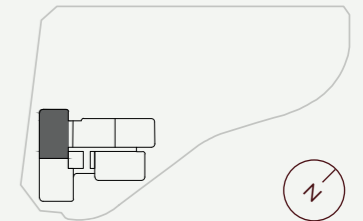


LEVELS 18 - 22

- ★ Fixed Full Height Glazing Panel
- + Fixed Full Height Architectural Louvres & Perforated Screen

P3

WEST VILLAGE

KARRINYUP

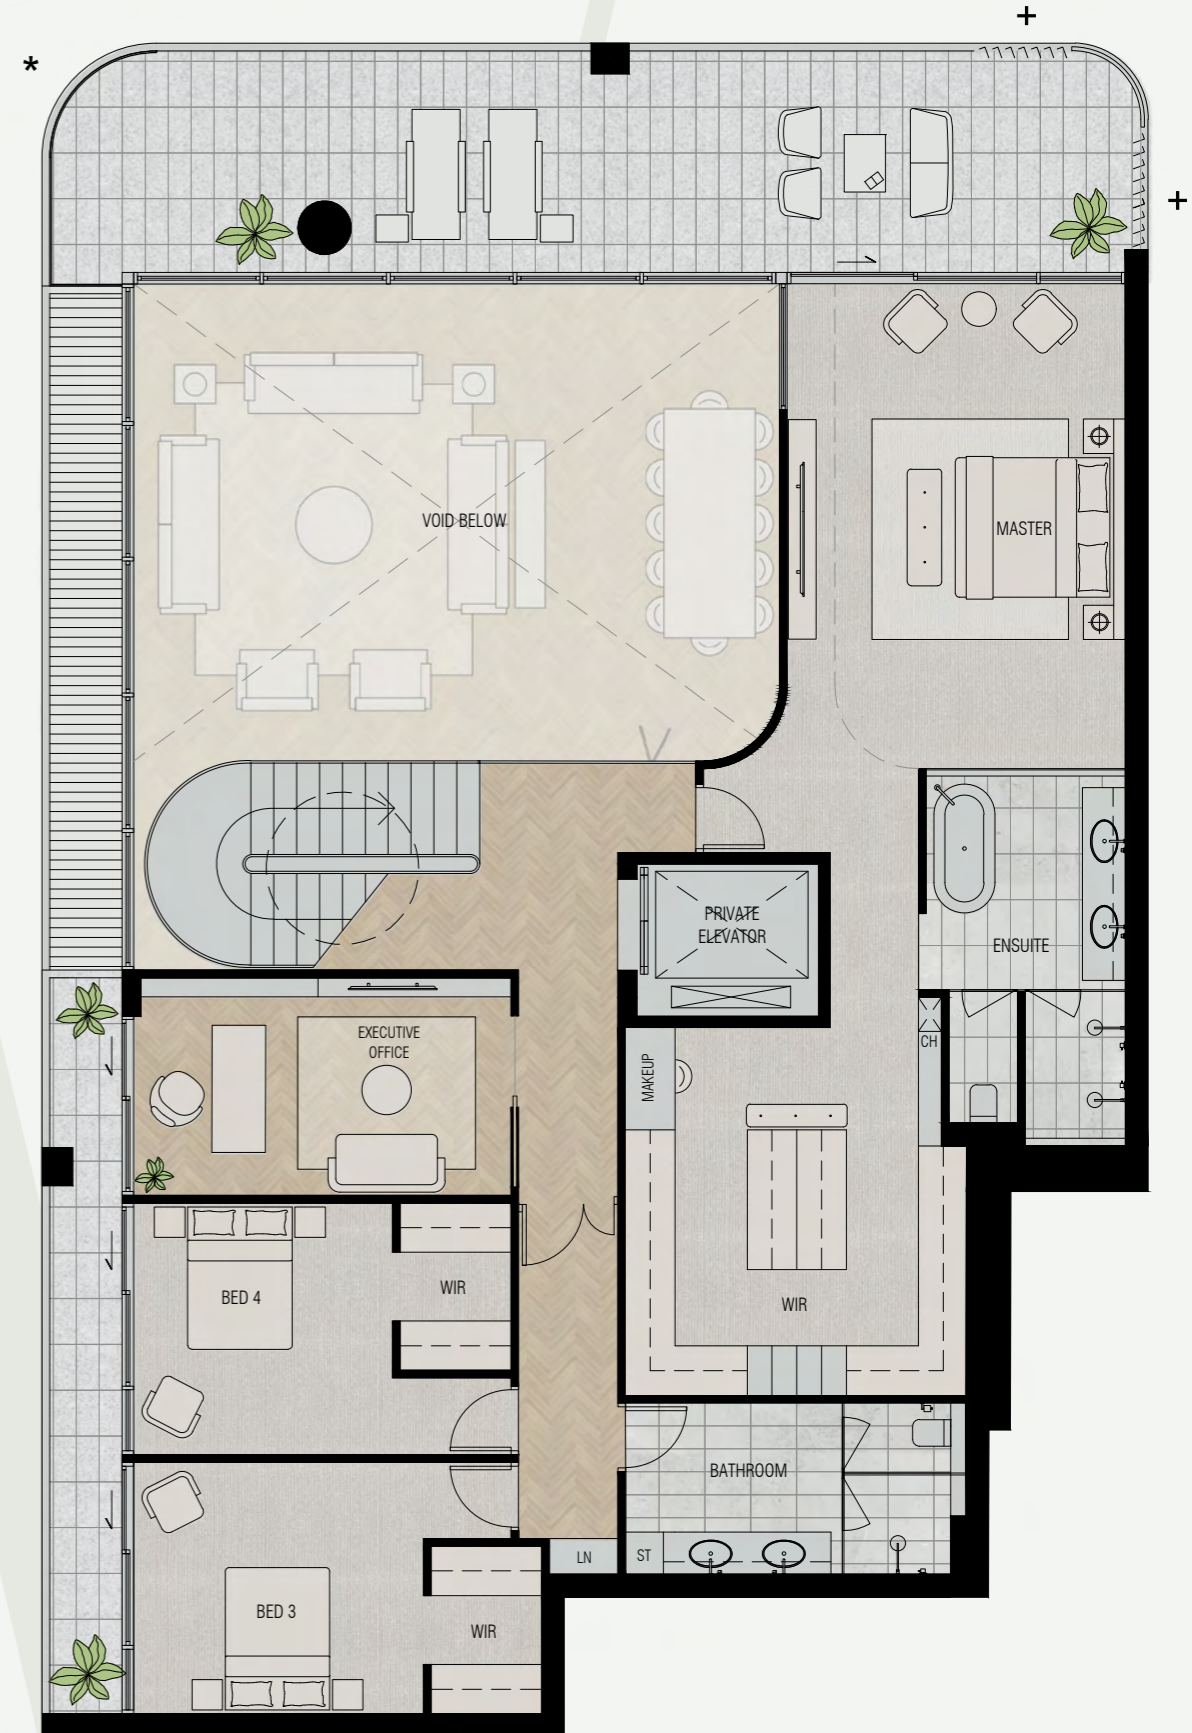

DETAILS


Bedrooms	4-5
Bathrooms	4
Car Bays	4

AREAS

Total	583m²
Internal Living	405m ²
Outdoor Living	122m ²
Car	52m ²
Store	4m ²
Residents' Resort	2,500m ²

LOCATION

Residence	2102 + 2202
-----------	-------------

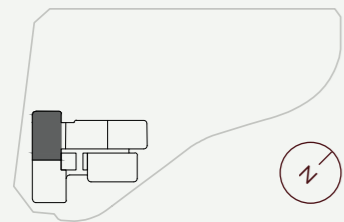

LEVELS 21 - 22

Variations from Strata Plan and Architectural Layout Plan may apply. Furniture is indicative. Shape and configuration of terraces, doors, windows, screens and ducts may differ from those illustrated. Areas of Residence given are based on architectural measurements. This varies from strata area as it is a different method of measuring the Residence. Plans not to scale.



- * Fixed Full Height Glazing Panel
- + Fixed Full Height Architectural Louvres & Perforated Screen